


CHACARA MODELO PROPRIEDADE DE NERY FUHR

RUA PROJETADA

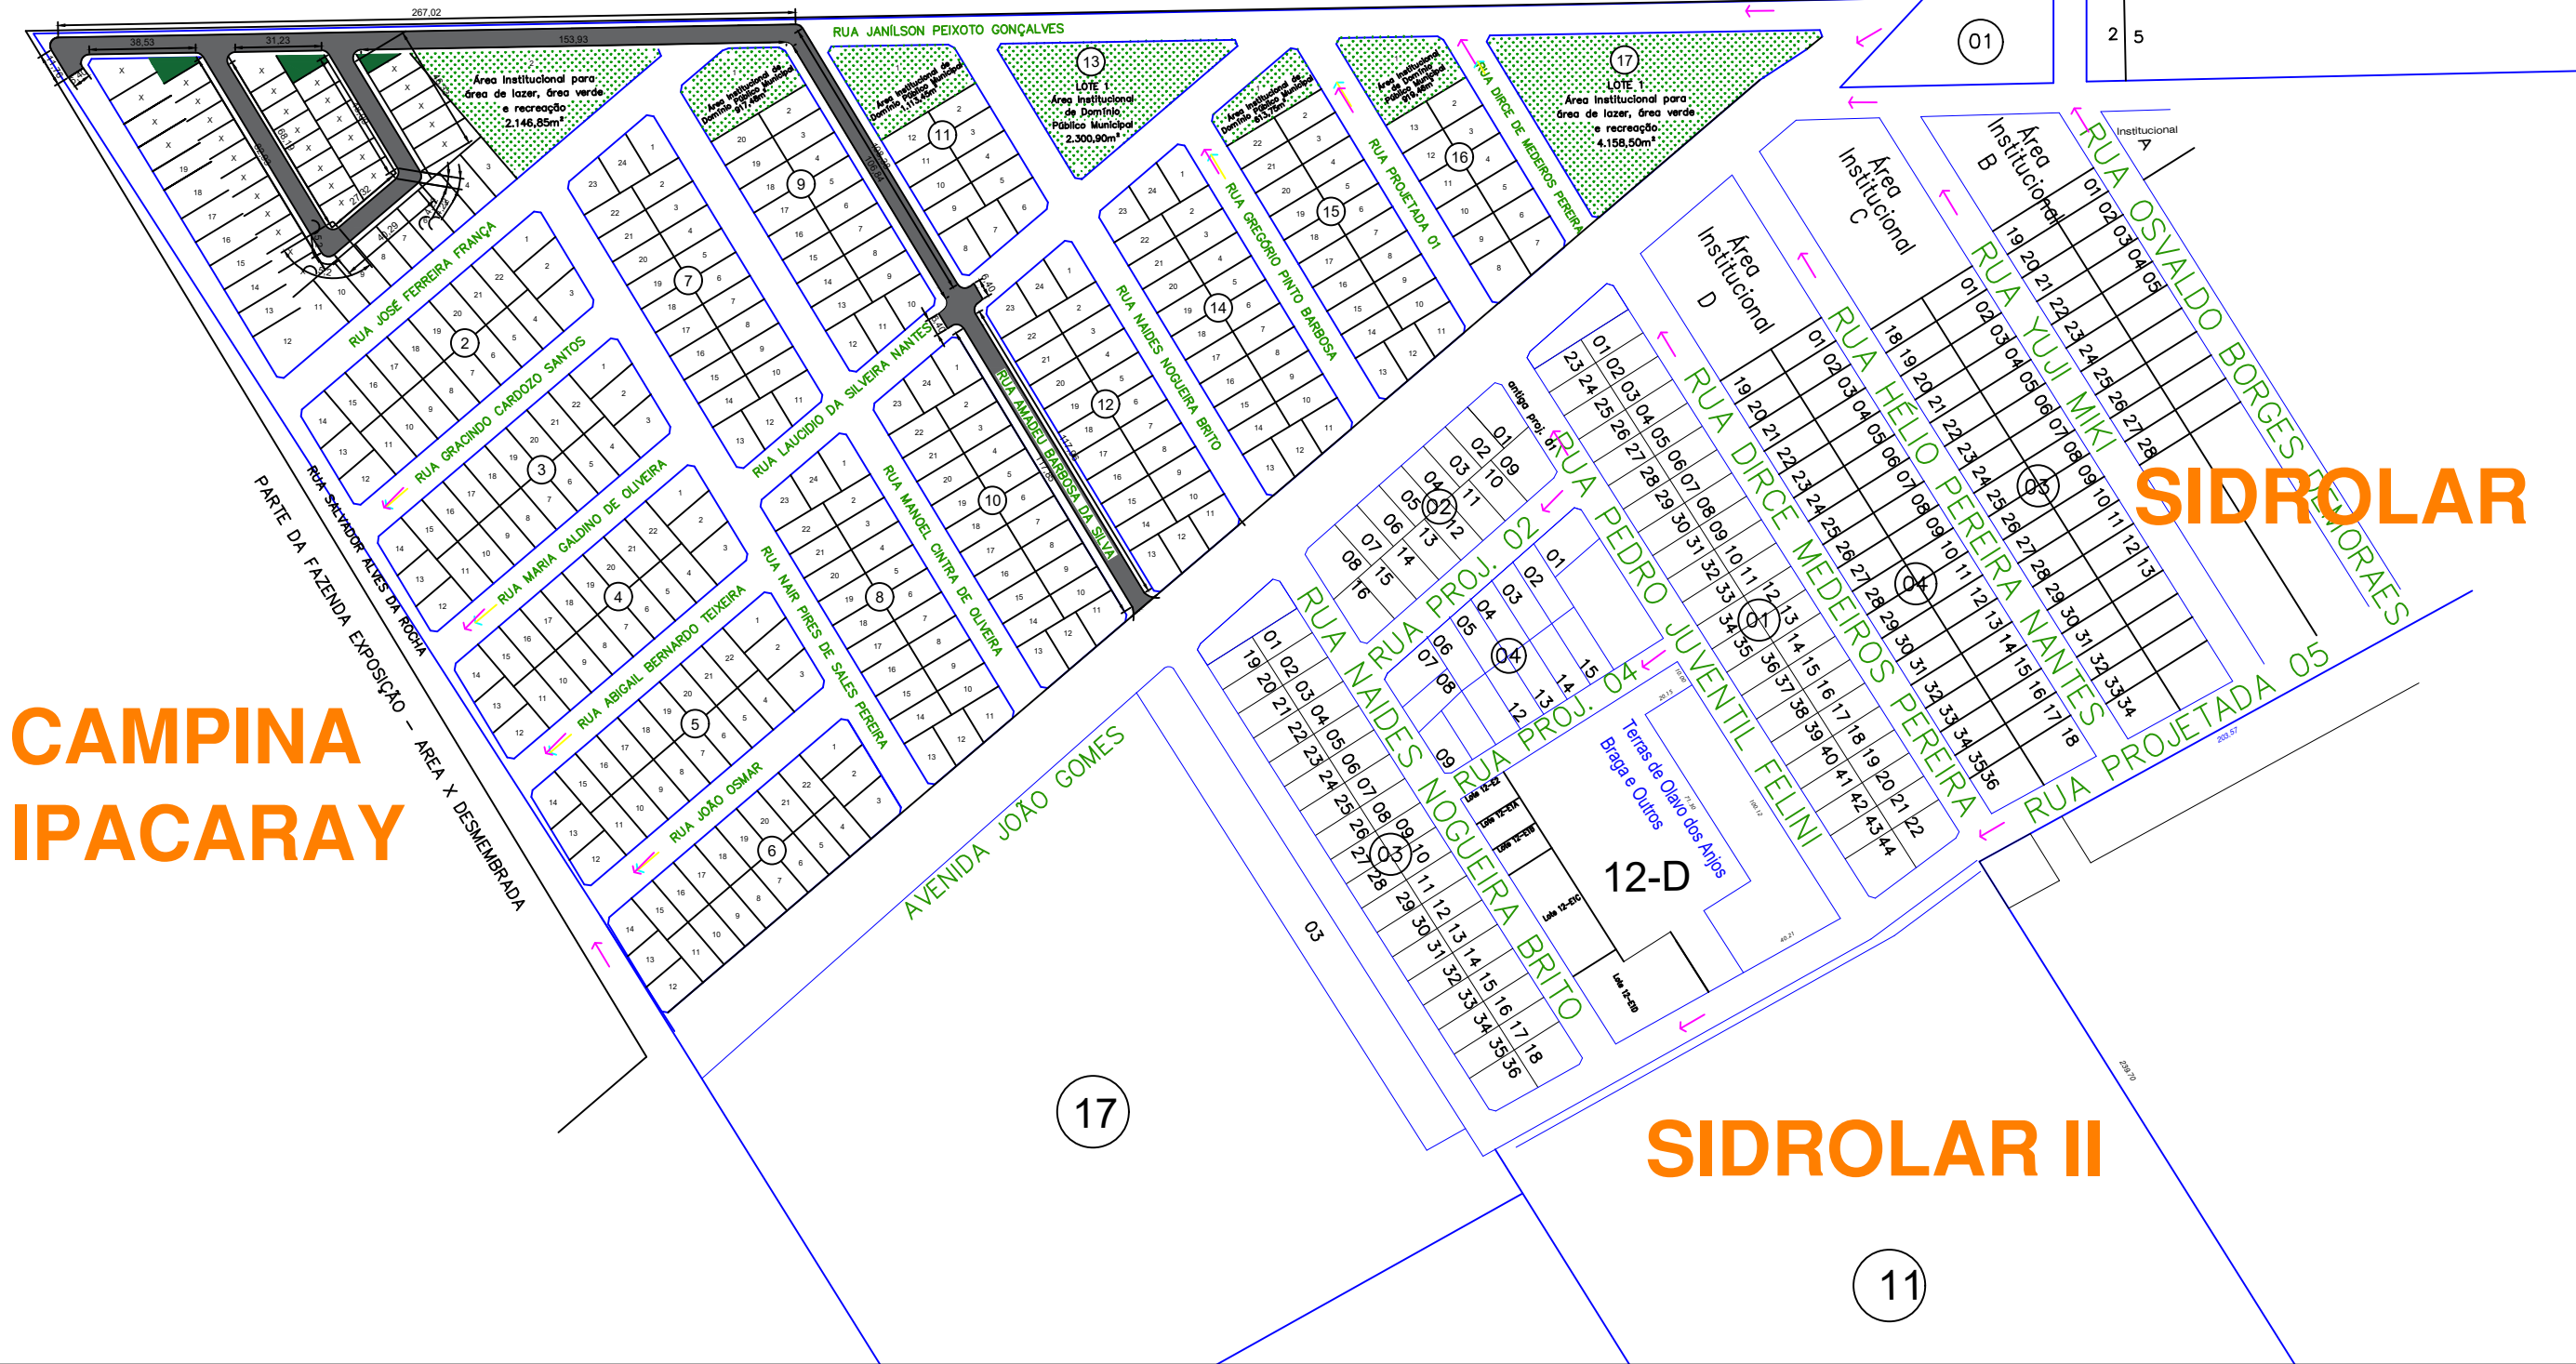

CAMPINA IPACARAY

SIDROLAR

SIDROLAR II

17

11